


First Floor

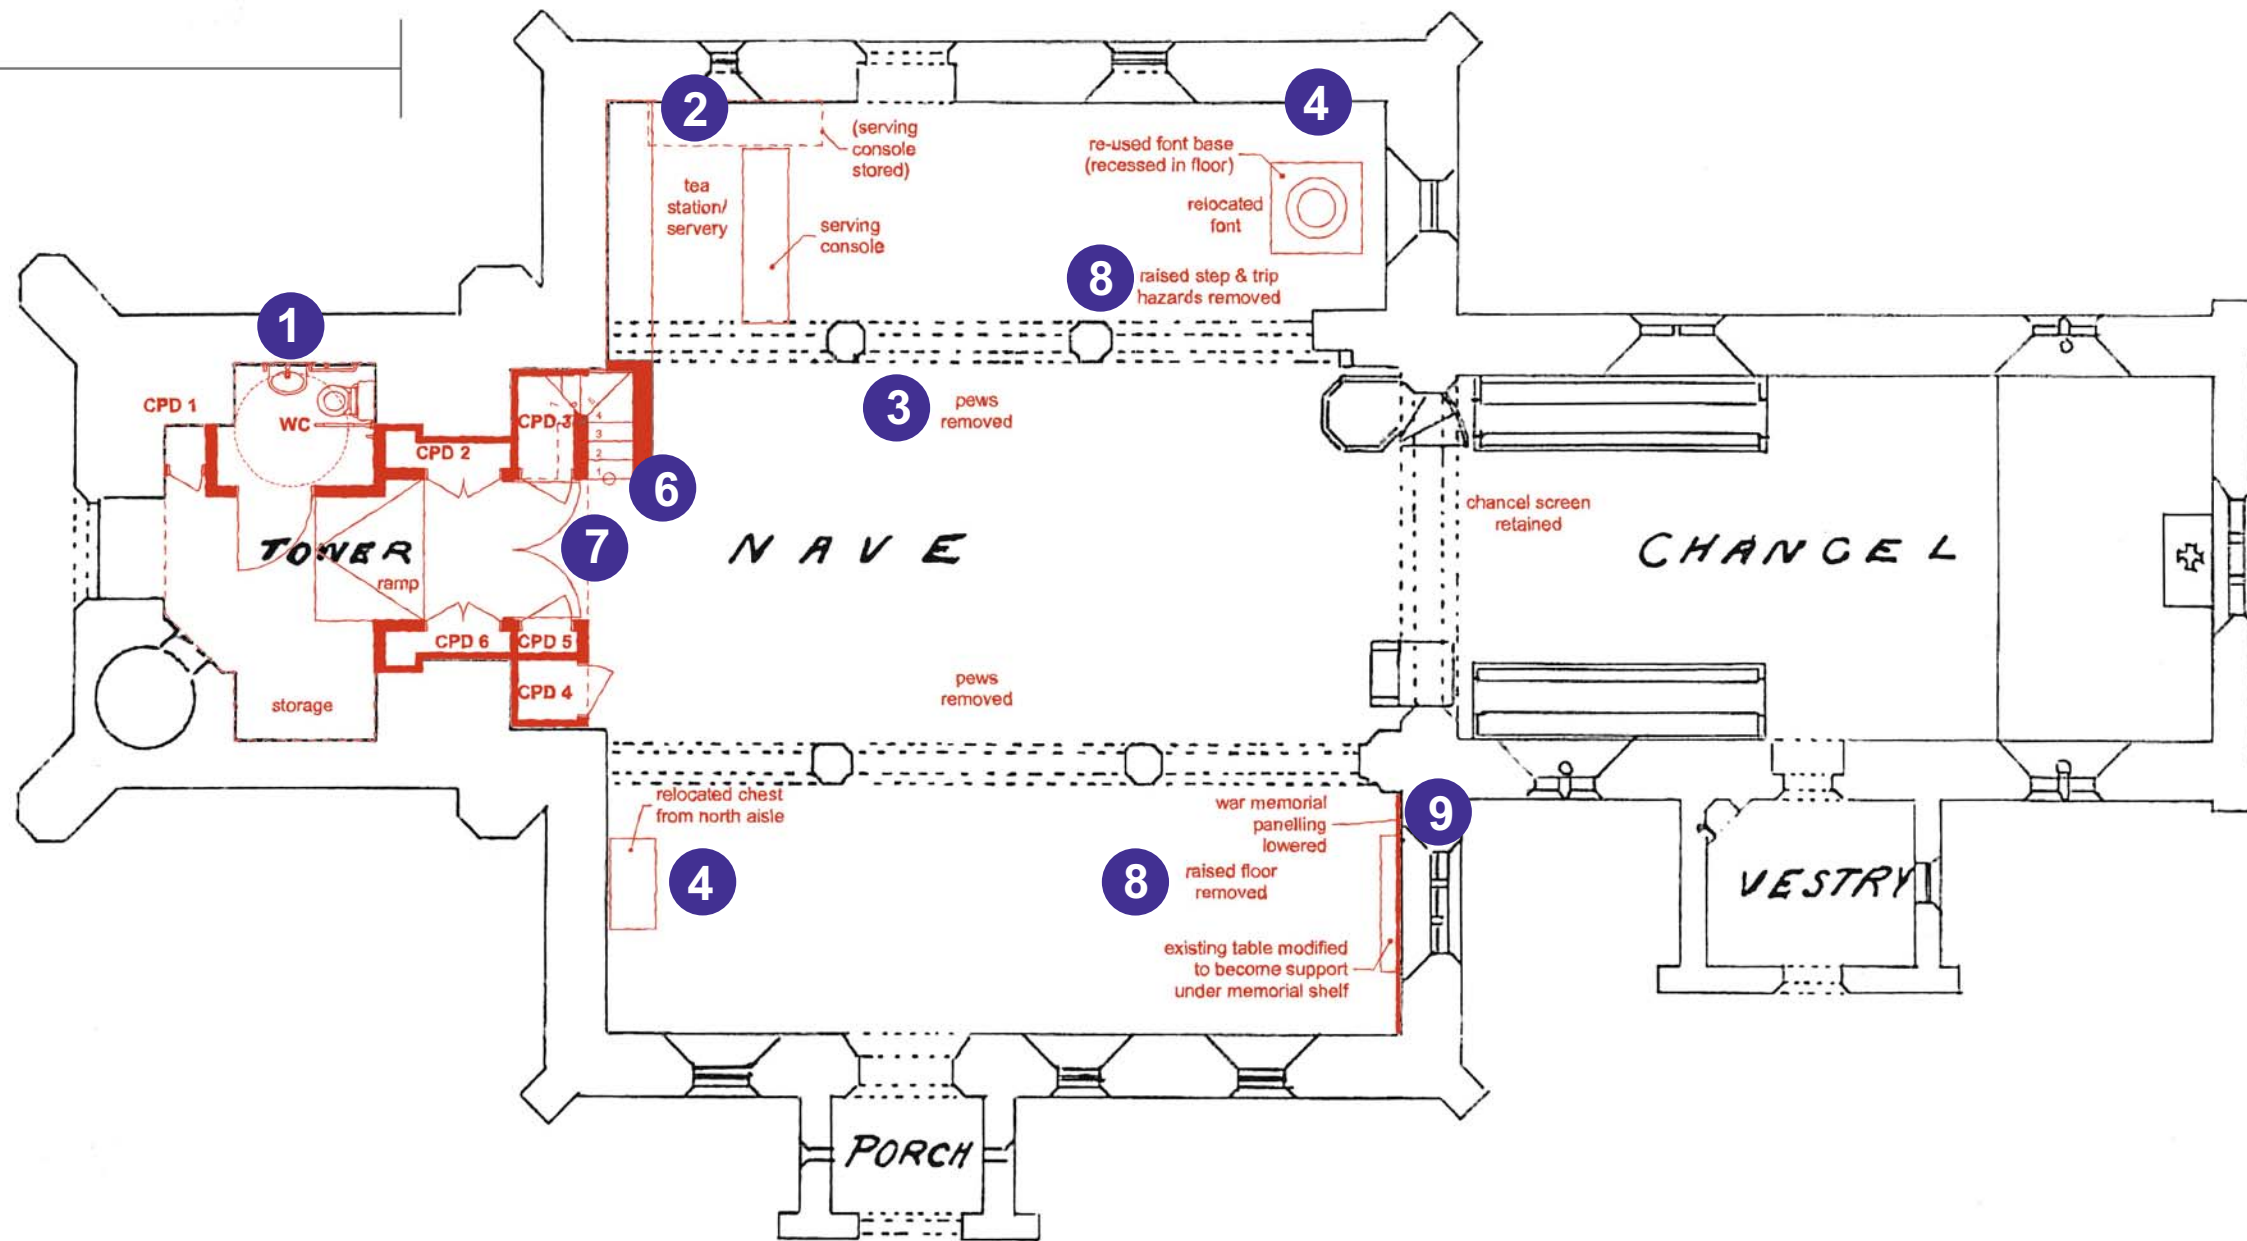

Ground Floor

General Notes

1. Drawings must not be scaled; work only to figured dimensions.
2. Drawings must be read in conjunction with all other relevant drawings, schedules and specifications for this project.
3. All dimensions to be checked on site before and during construction by the Contractor.
4. Shop drawings of manufactured items must be approved by the Architect before work is put in hand.
5. The Architect must be notified of any discrepancies immediately.
6. If in doubt, ask!

arch:
angel
architecture with spirit

3 Doctor's Close
Impington
Cambridge
CB24 9ND
tel: (01223) 474817
mail@archangelic.com
www.archangelic.co.uk
www.churchbuild.co.uk

© archangel Ltd reg. no. (england) 3938615

revisions


ID	description	drawn	date
a	Dispatch to DAC	APP	01/11/2019
b	Post-visit revisions	APP	28/01/2020
c	Post-visit revisions II	APP	21/02/2020
d	Revision V	APP	27/10/2020
e	Revision VI	app	01/04/2021

changes

--	--	--	--

drawing status

FEASIBILITY

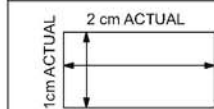

IF THE ABOVE DIMENSIONS DO NOT MEASURE TWO CENTIMETERS BY ONE CENTIMETERS (2 cm x 1cm) EXACTLY, THIS DRAWING WILL HAVE BEEN ENLARGED OR REDUCED, AFFECTING ALL LABELED SCALES.

project name
**Alterations to St John
The Baptist church**
Holywell Front
Holywell
St Ives
PE27 4TQ

date: 01/04/2021
scale: 1:100
drawn: APP
paper: A3

project number	drawing number	revision
0302	SK.02	e

Concept Plan